


ATTACHMENT C  
NONSTANDARD DESIGN - CROSS SECTION

PROPOSED TYPICAL

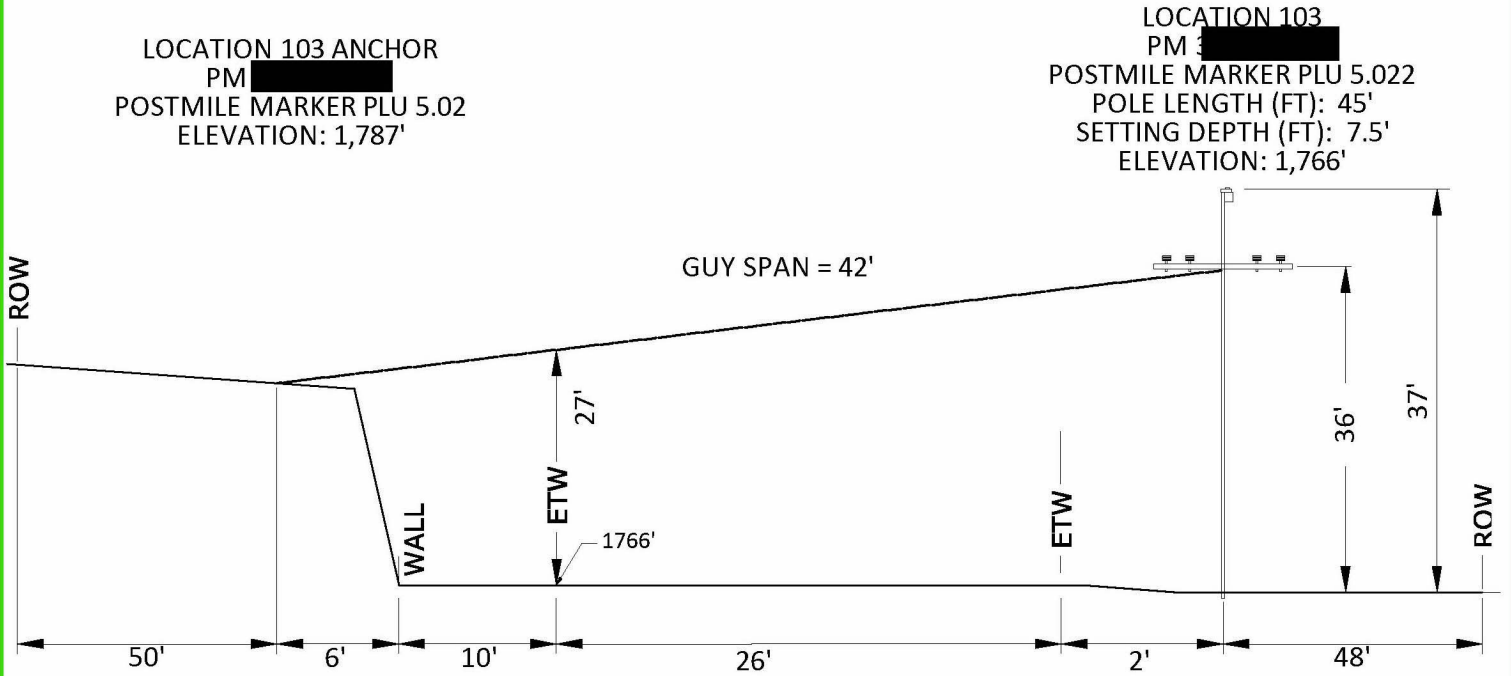

LOCATION 103 HIGHWAY 70 X-SECTION  
(NOT TO SCALE)

PRIMARY VOLTAGE: 12 kV	VOLTAGE AREA: 2	ENGINEERING AND PLANNING DEPT.		EST:	
LATITUDE:	LONGITUDE:			ADE:	
SOURCE SIDE DEVICE: CIRCUIT BREAKER 1103/2				SUPV:	
SUB & CIRCUIT: BUCKS CREEK 1103				REP:	
DSGN SAG: RURAL	RAPTOR ZONE: NO			PLNR:	
LOADING AREA: HEAVY	ARRESTER DIST: 1	Know what's below. Call before you dig.	ENVIRONMENTAL ISSUES	JPA#:	SCALE: NTS
CORROSION AREA: NON	INSULATION DIST: D			NOTIF:	DATE: 05/13/2021
EXEMPT EQUIP.INST.: YES	FIRE AREA: FRA-TIER 3	GAS CONFLICT: NO	NEAR LOC: N/A	PM:	SHEET: 1 OF 1 REV. 0